


(B) neu

U1
U2
U3

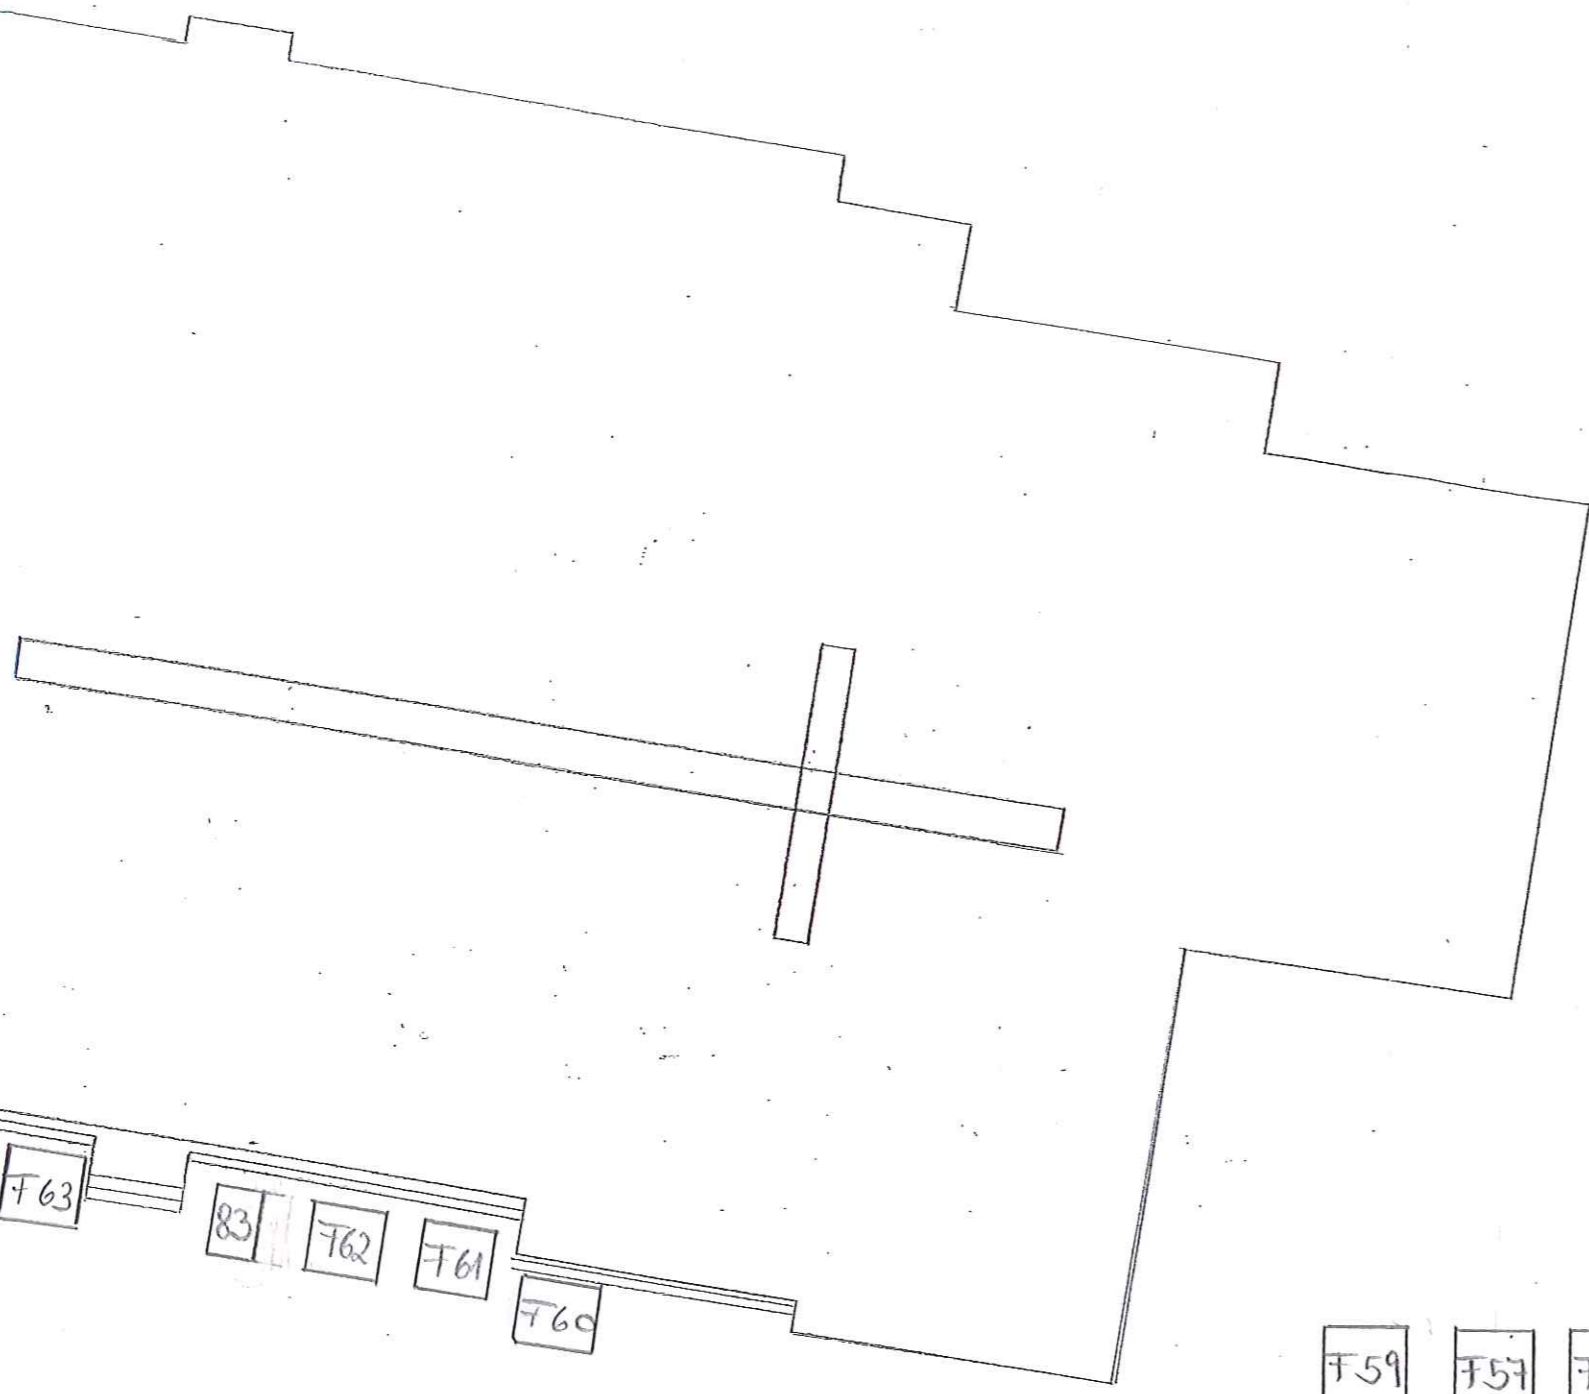

F53	F39	F46	82	68	54	40	26a	13a			
			81	67	53	39	26	13			
F52	F38	F45	80	66	52	38	25	12			
			79	65	51	37	24	11			
F51	F37	F44	78	64	50	36	23	10			
			77	63	49	35	22	9			
F50	F36	F43	76	62	48	34	21	8			
			75	61	47	33	20	7			
F49	F35	F42	74	60	46	32	19	6			
			73	59	45	31	18	5			
F59	F57	F55	F48	F34	F41	72	58	44	30	17	4
						71	57	43	29	16	3
F58	F56	F54	F47	F33	F40	70	56	42	28	15	2
						69	55	41	27	14	1

K16 K15
K14 K13
K12 K11
K10 K9
K8 K7
K6 K5
K4 K3

KAPELLE

K2 K1

U4
U5
U6
U7

- F84 F64 F63
- 83 F62 F61
- F60
- F65 F66 F67 F68 F69 F70 F71 F72 F73 F74 F75 F76 F77 F78 F79 F80 F81 F82 F83 F84 F85 F86 F87 F88